

ASSESSOR'S RECORD MAP
 SAN CARLOS ADDITION
 BLOCKS 1-5

110-08

MILLER
 SUBDIVISION
 BOOK 61, PAGE 061 M&P

LAUREL ADDITION
 BOOK 07, PAGE 065 M&P


E 1/4 SEC 34
 FND. 2" L.C.P.

VISTA DEL MONTE
 BOOK 05, PAGE 063 M&P

GLENN HEIGHTS
 BOOK 13, PAGE 083 M&P

ARCADIA SQUARE TOWNHOUSES
 BOOK 32, PAGE 034 M&P

CROSSROADS FESTIVAL
 BOOK 41, PAGE 077 M&P

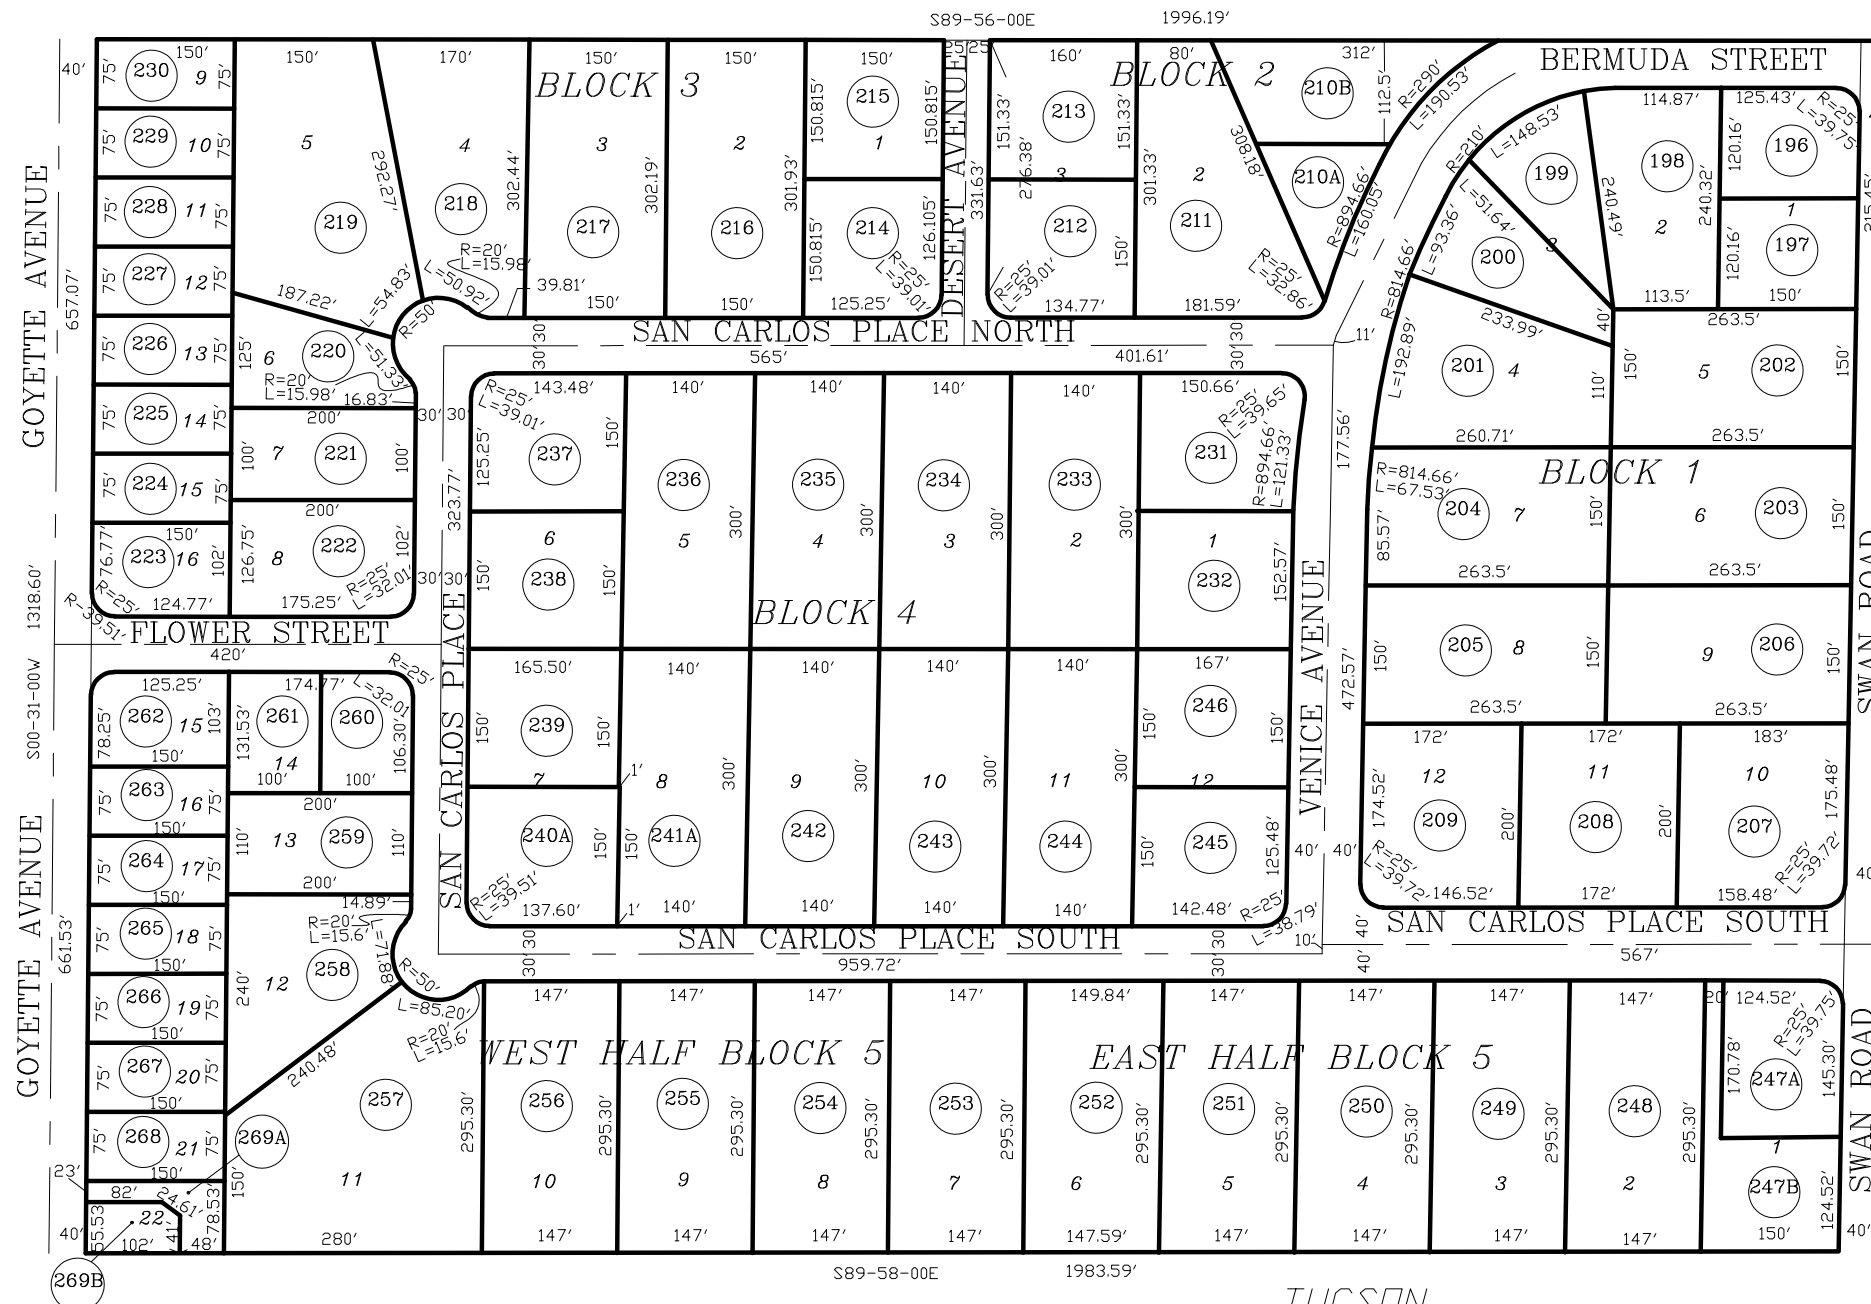

SAN JUAN ADDITION
 BOOK 10, PAGE 096 M&P


TUCSON
 CORNER STONE
 BOOK 50, PAGE 077 M&P

UNSUBDIVIDED

SEE BOOK 07, PAGE 075 M&P
 1996-1

S34,T13S,R14E SD:08/03/2021

MP07\07075- 08/03/21

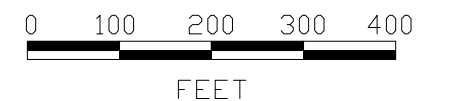

pima
 county
 assessor